


**UPPER POND SYSTEM SCHEMATIC**

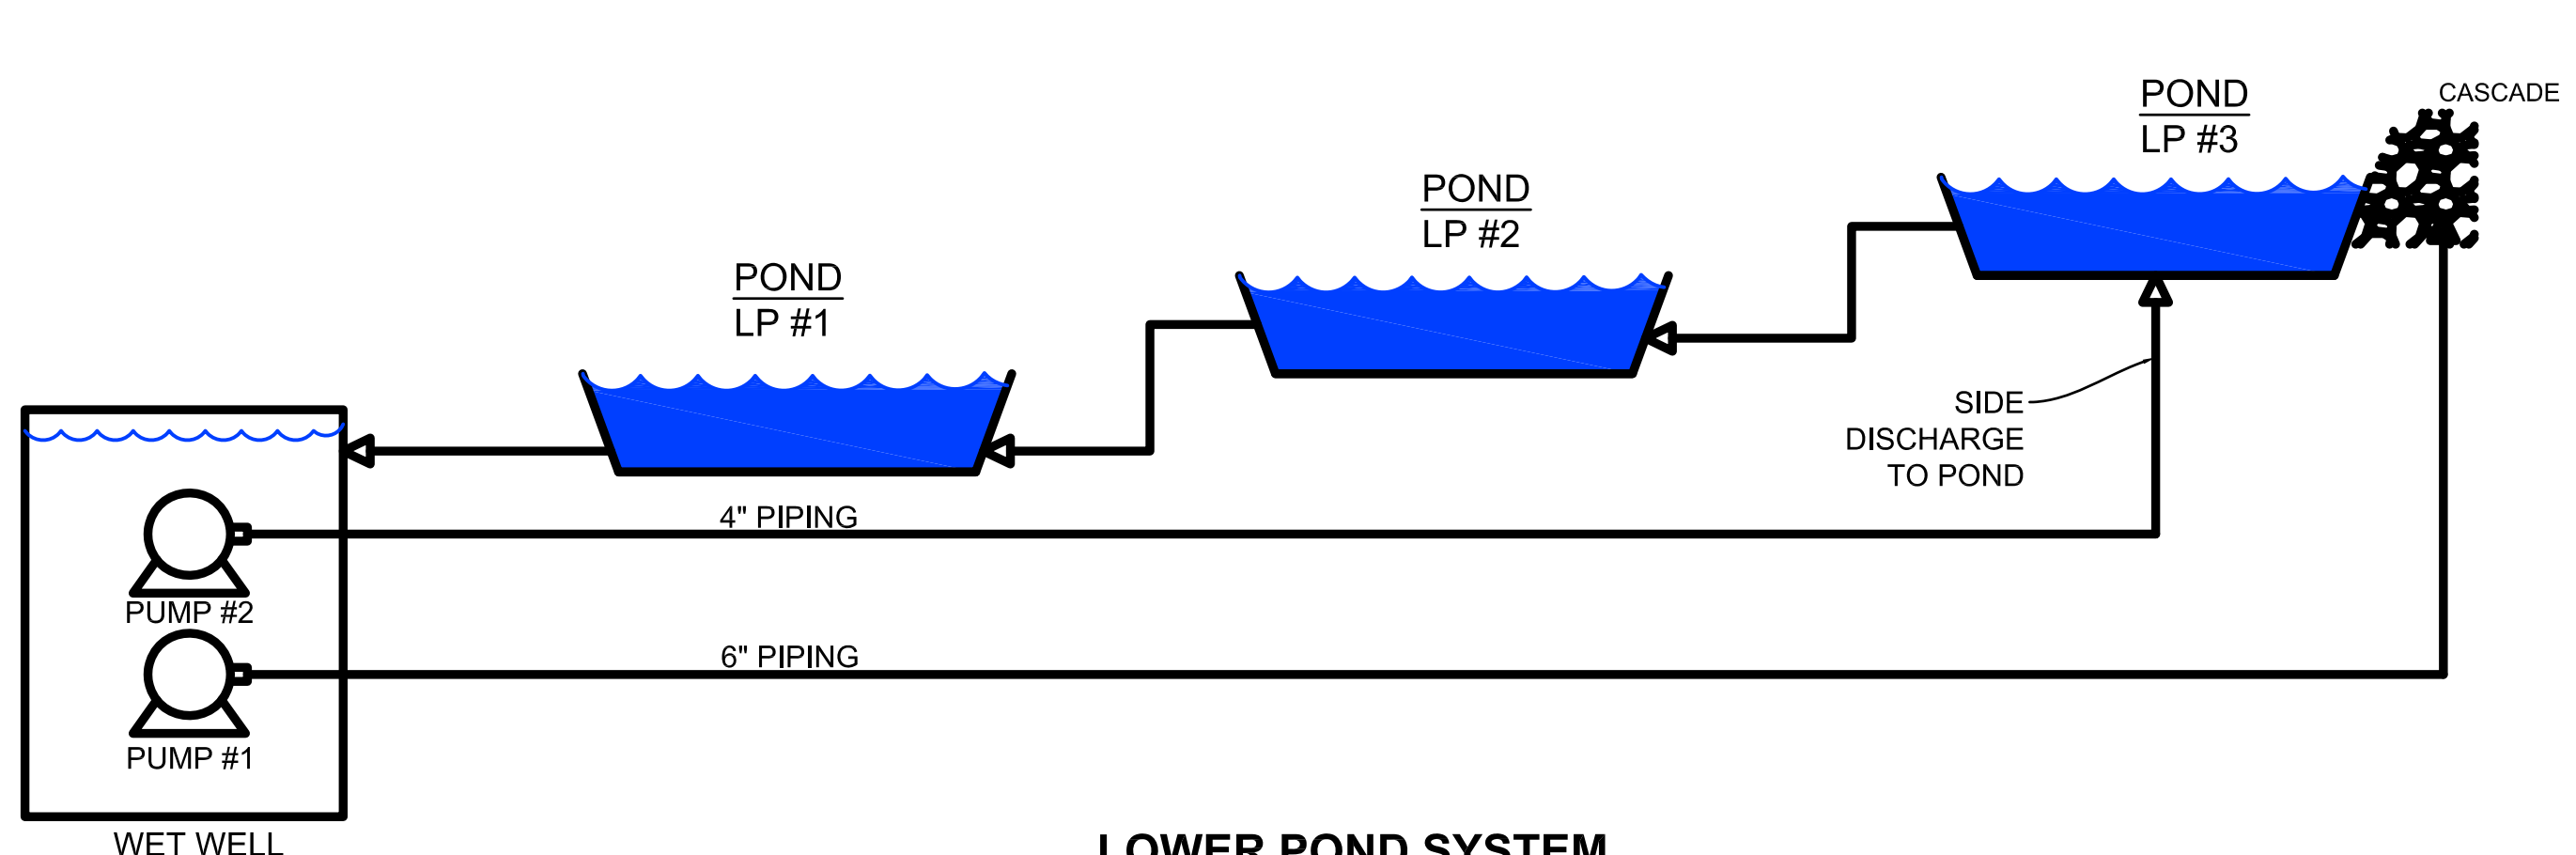

**LOWER POND SYSTEM SCHEMATIC**

48 hours before you dig, CALL UTILITY NOTIFICATION CENTER OF COLORADO (UNCC)  
**811**  
 Call Electric, Gas, Water, Sewer, and Potable Water, and locate them before you dig.  
 SCALE VERIFICATION  
 BAR IS ONE INCH ON ORIGINAL DRAWING IF NOT ONE INCH ON THIS SHEET SCALE ACCORDINGLY

| NO. | REVISIONS DESCRIPTION | DATE | BY |
|-----|-----------------------|------|----|
|     |                       |      |    |
|     |                       |      |    |
|     |                       |      |    |

**RG AND ASSOCIATES, LLC**  
 4885 Ward Road, Suite 100 • Wheat Ridge, CO • 80033  
 303-293-8107 • 303-293-8106 (fax) • www.rgengineers.com

description  
**EXISTING POND FACILITIES**  
 prepared for  
**SPRING MESA METROPOLITAN DISTRICT**

|               |              |
|---------------|--------------|
| DRAWN BY:     | DESIGNED BY: |
| MLA           |              |
| JOB NUMBER:   | 1101         |
| DATE:         | OCT 2017     |
| SCALE:        | 1" = 80'     |
| DRAWING NAME: | EXT POND FAC |
| SHEET NO.:    | 1 of 1       |

S:\1101.0001 - Spring Mesa Metro District\Utility\exhibits\POD - EXHIBIT.dwg, 10/17/2017 8:53:30 AM, 1:1, .dwm