
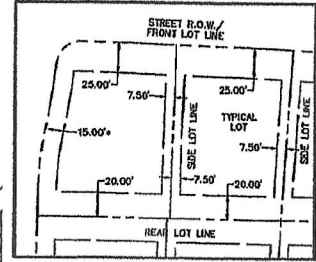




LOCATION: G:\HARRIS\SMESA\EXHIBIT\Phasing Map 2.dwg TAB:FP02 SAVED BY: silvas on Nov 07, 2005 at 1:27pm

PHASING PLAN
SPRING MESA SUBDIVISION
 A PART OF SECTION 35, TOWNSHIP 2 SOUTH,
 RANGE 70 WEST, 8th. PRINCIPAL MERIDIAN.
 COUNTY OF JEFFERSON, STATE OF COLORADO 80007

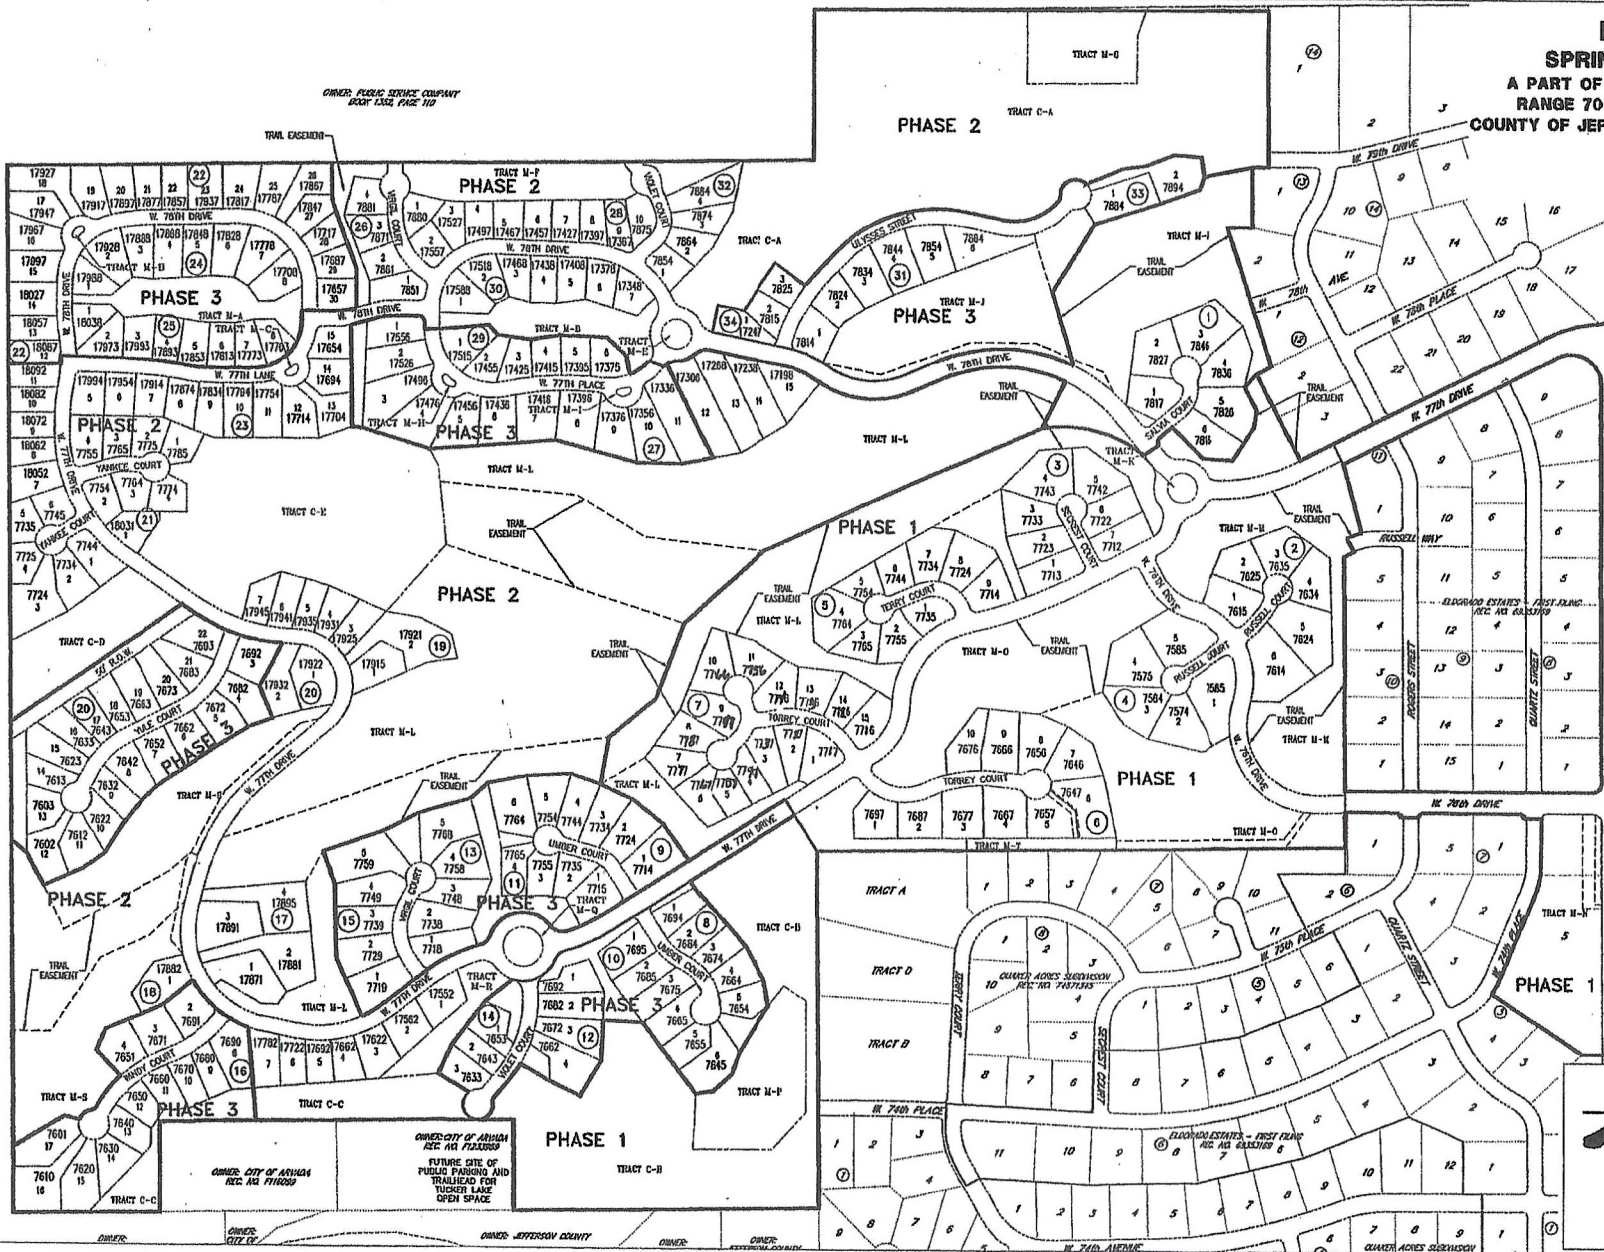

TYPICAL LOT SETBACK

| | |
|---------|-----|
| PHASE 1 | 52 |
| PHASE 2 | 86 |
| PHASE 3 | 124 |
| TOTAL | 272 |

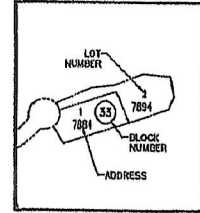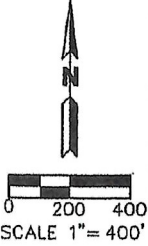

TYPICAL LOT LABELING

NOTE: SEE FDP FOR DETAILS

NOVEMBER 7, 2005

MARTIN / MARTIN
 CONSULTING ENGINEERS

12499 WEST DOLFAK AVE.
 P.O. BOX 151500
 LAKEWOOD, CO 80215
 303.431.5100
 FAX 303.431.4028

ADDRESS MAP